
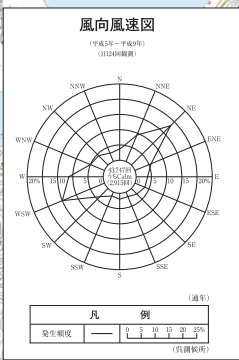
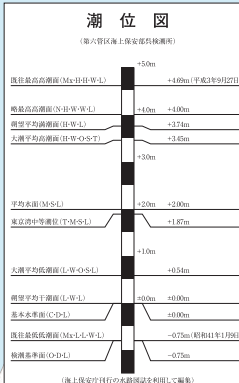


呉港 港湾計画図

平成12年11月改訂 目標年次:平成20年代前半

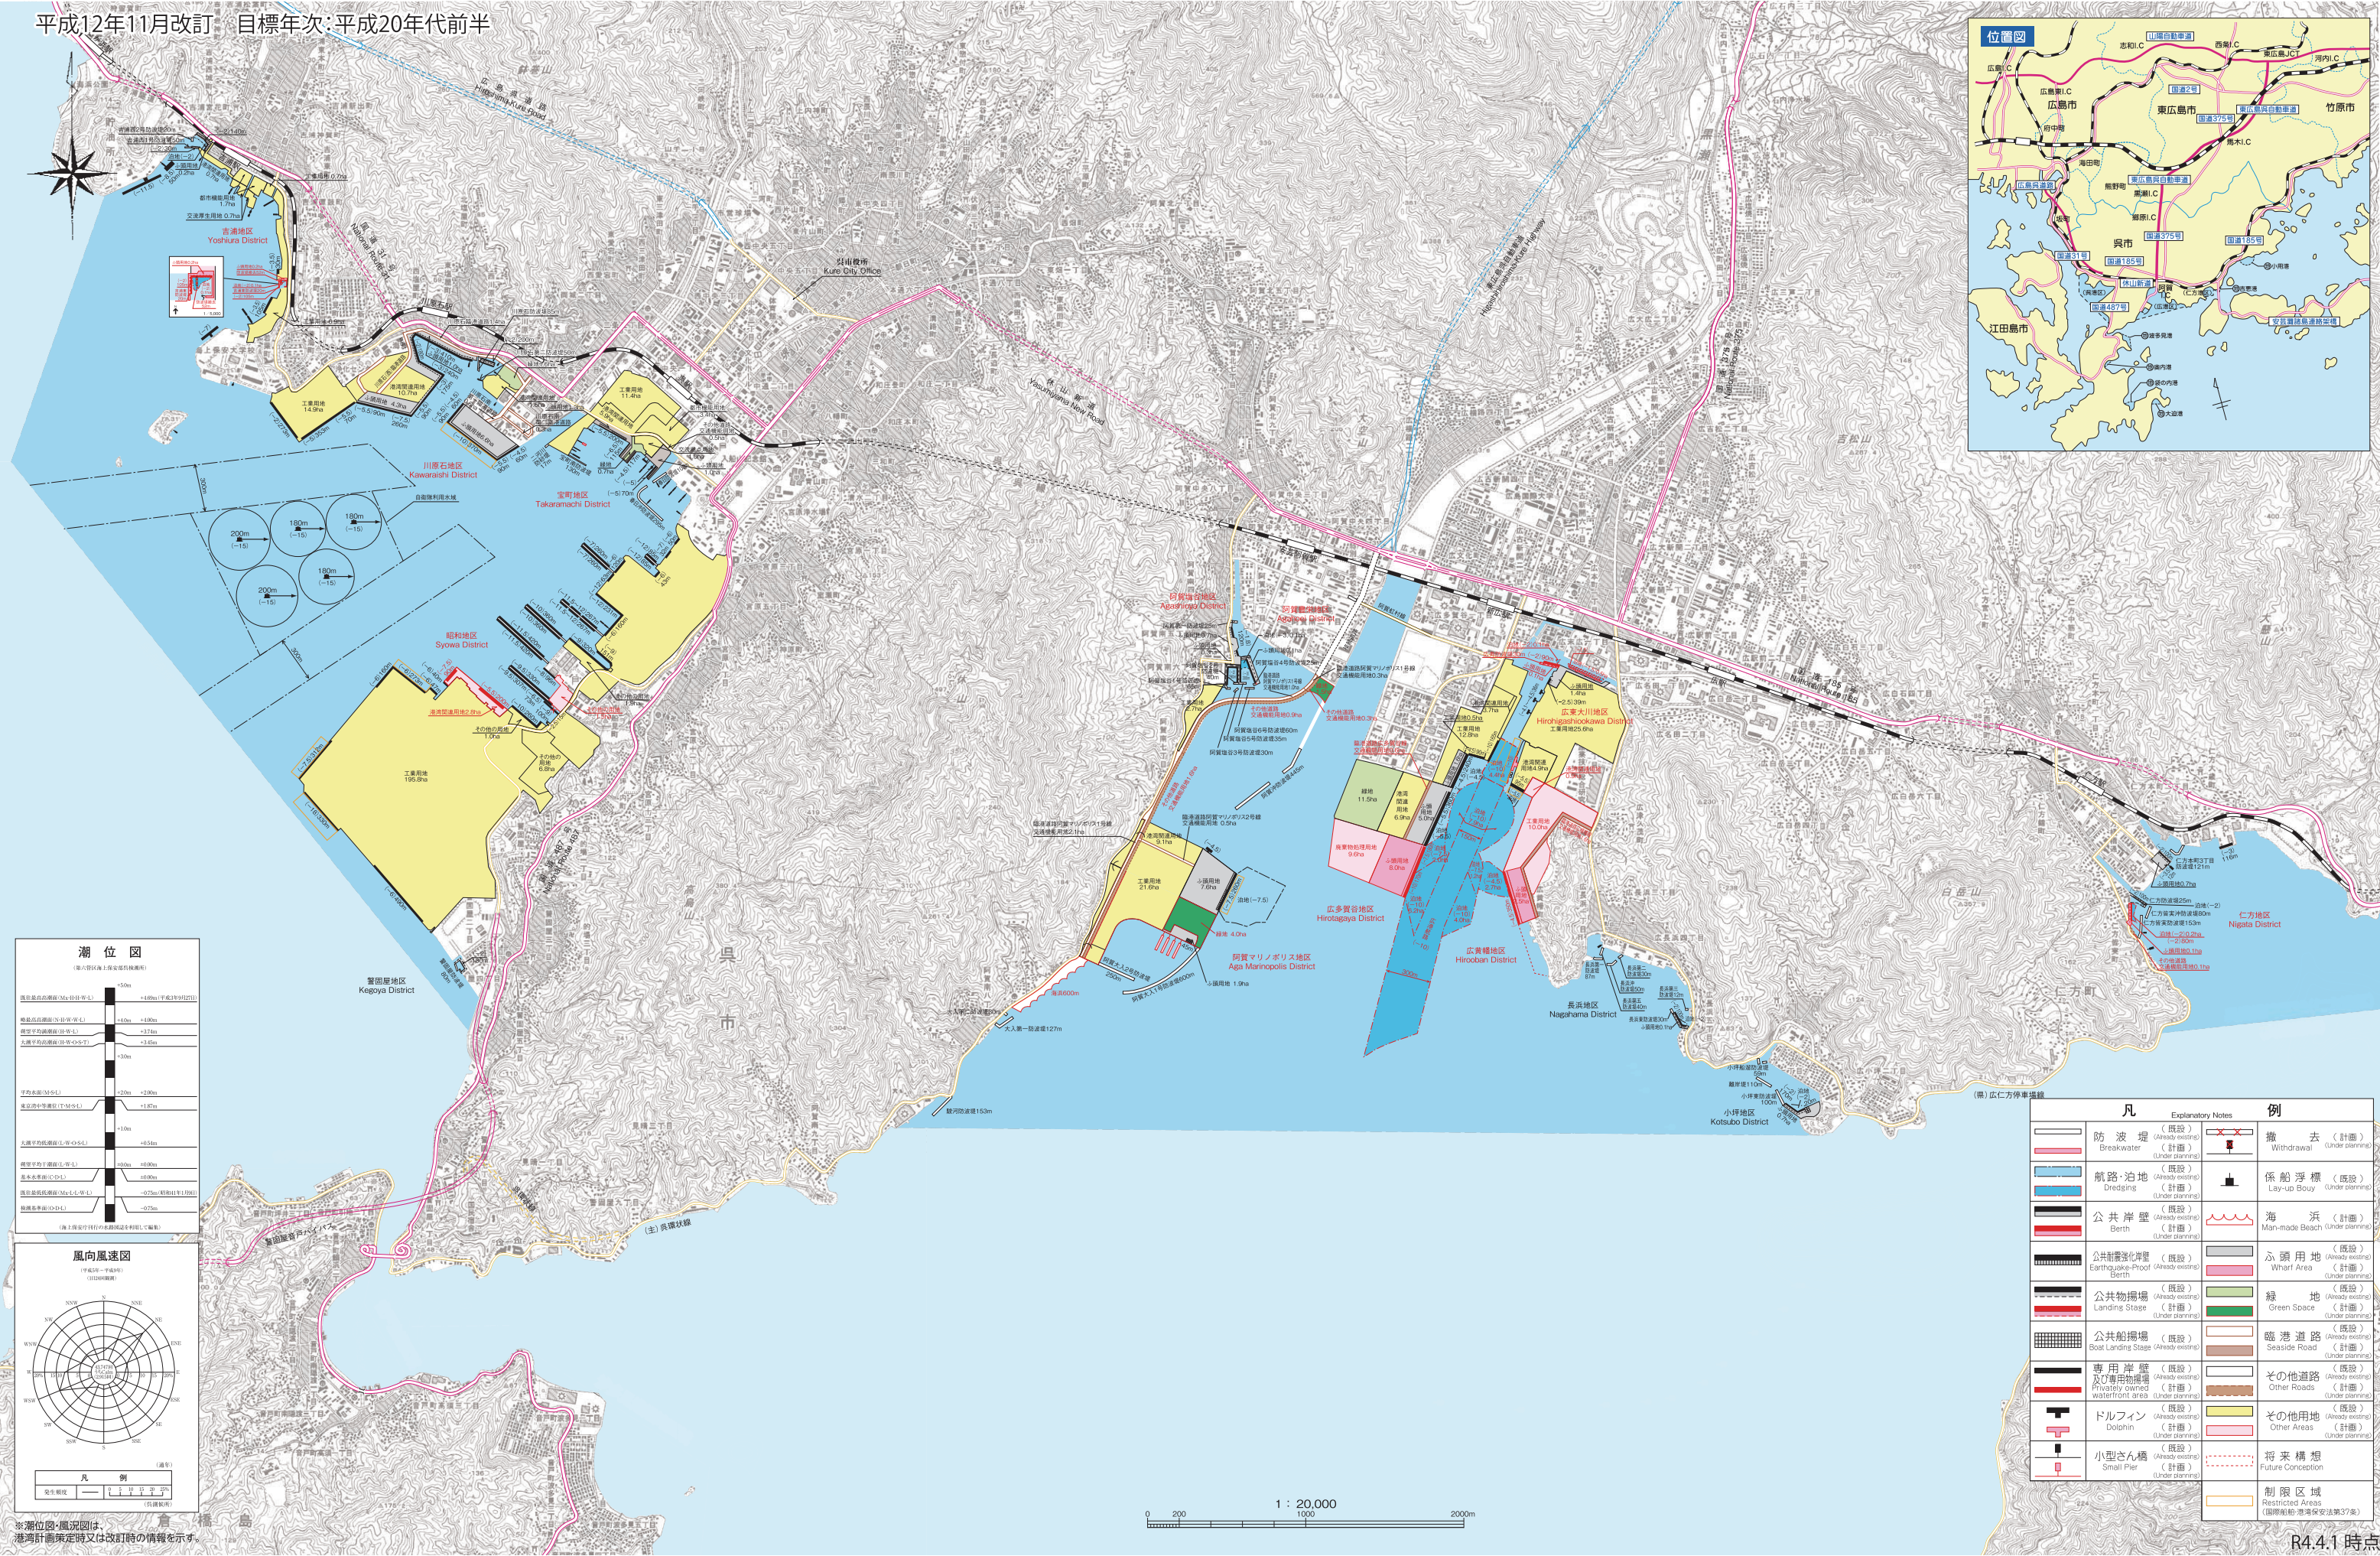

凡	Explanatory Notes	例
 防波堤 (既設) Breakwater (Already existing)	 撤去 (計画) Withdrawal (Under planning)	
 航路・泊地 (既設) Dredgings (Already existing)	 係船浮標 (既設) Lay-up Bouy (Under planning)	
 公共岸壁 (既設) Berth (Already existing)	 海浜 (計画) Man-made Beach (Under planning)	
 公共耐震強化岸壁 (既設) Earthquake-Proof Berth (Already existing)	 ふ頭用地 (既設) Wharf Area (Under planning)	
 公共物揚場 (既設) Landing Stage (Already existing)	 緑地 (既設) Green Space (Under planning)	
 公共船揚場 (既設) Boat Landing Stage (Already existing)	 臨港道路 (既設) Seaside Road (Under planning)	
 専用岸壁 (既設) 及び専用物揚場 (既設) Waterfront area (Under planning)	 その他道路 (既設) Other Roads (Under planning)	
 ドルフィン (既設) Dolphin (Already existing)	 その他用地 (既設) Other Areas (Under planning)	
 小型さん橋 (既設) Small Pier (Already existing)	 将来構想 Future Conception	
	 制限区域 (Restricted Areas) 国際船舶港湾保安法第37条	

※潮位図・風況図は、
港湾計画策定時又は改訂時の情報を示す。